


BSEP (MINOR)
APPLICATION FOR A
4'x2' "COUSINS SUBS"
WALL SIGN

REVISION/PLOT DATE:

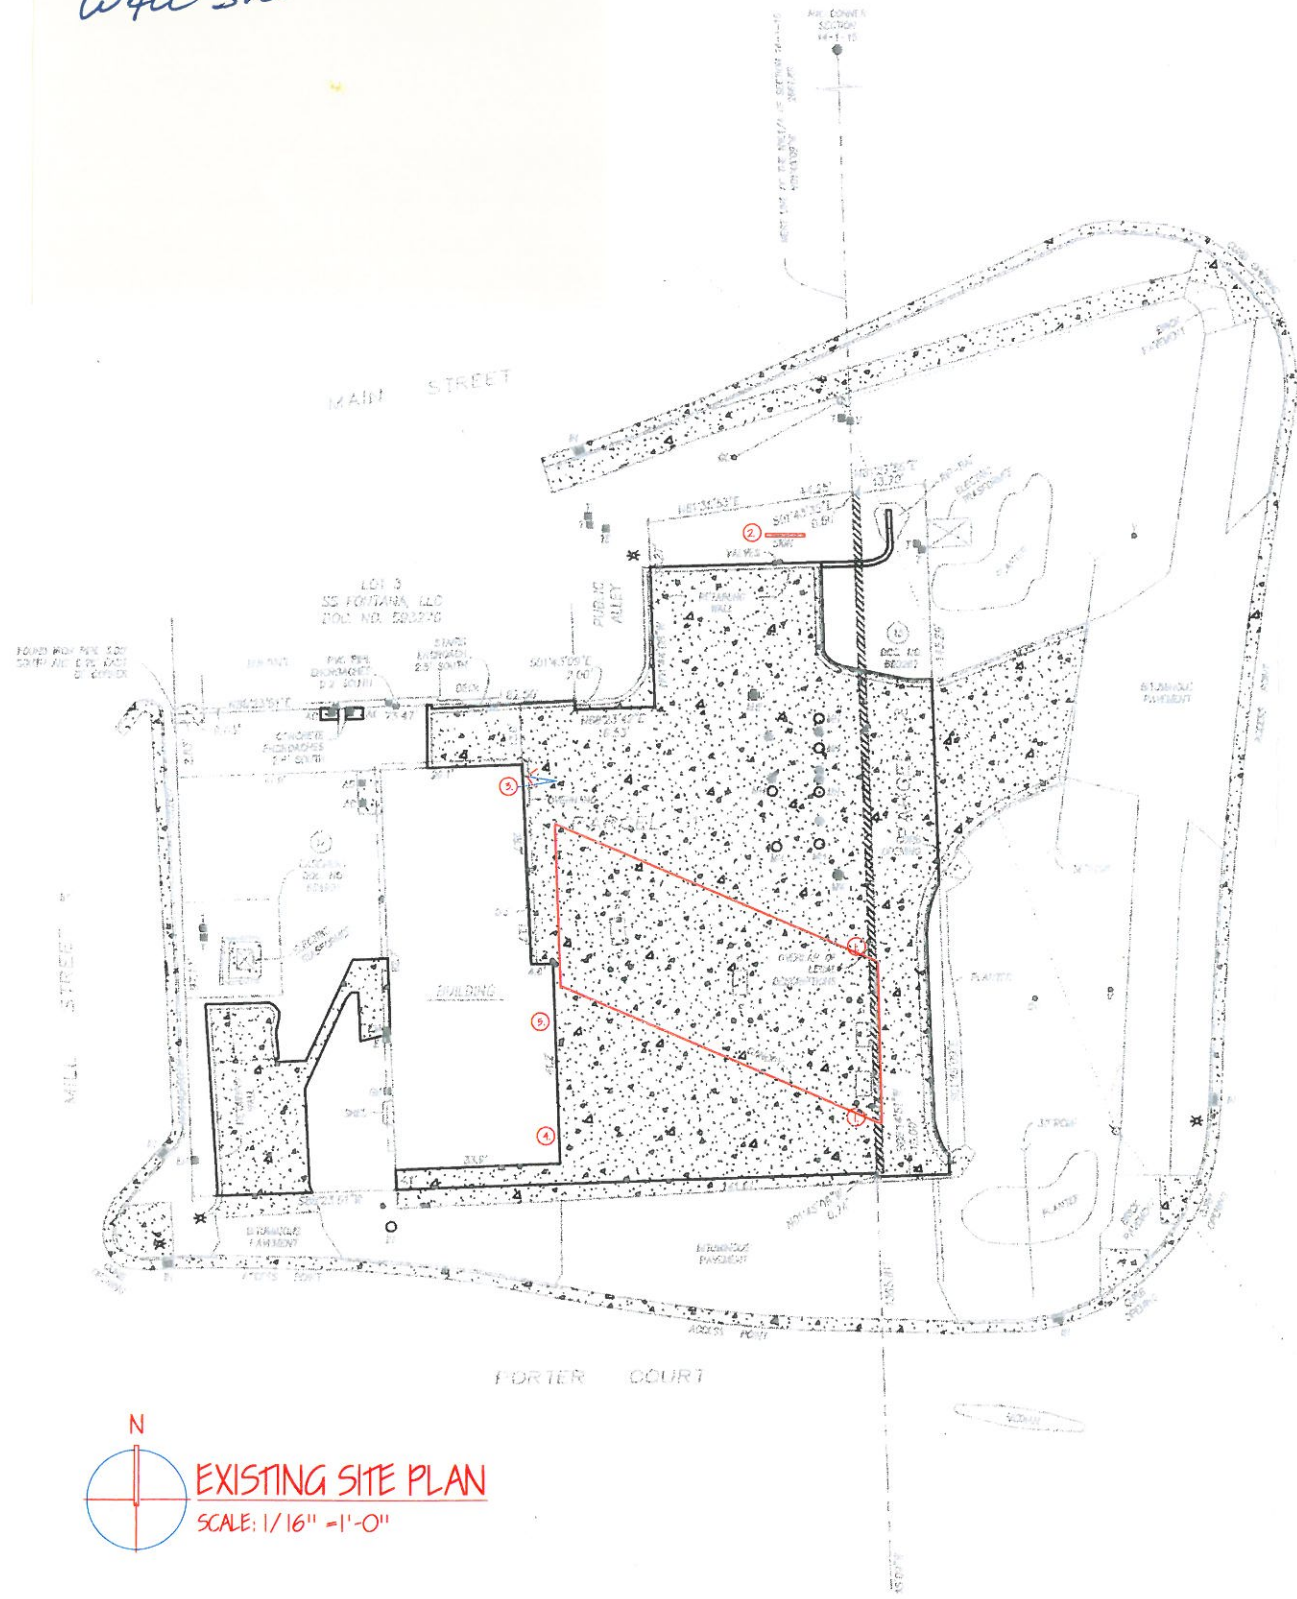

N
EXISTING SITE PLAN
SCALE: 1/16" = 1'-0"

1.



1. (2) SHELL LOGOS - 6 SQ. FT. TOTAL

2.



2. (2) MONUMENT SIGNS - 64 SQ. FT. TOTAL
SIGN FACE W/ 8 SQ. FT. ACTUAL EACH FACE =
16 SQ. FT. TOTAL SIGNAGE

3.



3. (1) COUSINS LOGO - 8 SQ. FT. TOTAL
TO REPLACE TWO SIGNS PREVIOUSLY
REMOVED WHICH WERE 35 SQ. FT. TOTAL

4.



4. (1) "OPEN" SIGN - 3 SQ. FT.

5.



5. MISCELLANEOUS SEASONAL SIGNAGE
APPROXIMATELY - 10 SQ. FT.

REVISIONS	BY

DRAWN BY
JFK
CHECKED BY
JFK
DATE
02-05-2013
SCALE
VARIES

**FONTANA SHELL
REMODEL**
HWY 67 @ PORTER COURT
FONTANA, WISCONSIN 53125

Kopecky Architects + Associates
236 HWY 50 — Delavan, WI 53115
(262) 740-9175 Voice — (262) 740-9105 Fax

© A-A Copyright Statement
All Drawings and Specifications are and remain the property of Kopecky Architects + Associates whether or not the work for which they are made is produced. These documents or copies are not to be used for any reason except under written agreement with the firm.

PROJECT NO.
20013004
SHEET NO.
1 OF
PAGE NO.
A-1.01
FILE NO.
F-20013004/M-0001